

architecture
specialty millwork
virtual vision
project management

118 E. 26th Street
Suite 300
Minneapolis, MN 55404
P:612-879-8225
F:612-879-8152
www.tanek.com


floor plan

Riverview Business Plaza
B Building
312 Chester Street
St. Paul, MN 55107

I hereby certify that this plan,
specification or report was prepared by me
or under my direct supervision and that I
am a duly registered architect under the laws
of the state of Minnesota.

scale 1/8"=1'
name

Issued 03.05.04

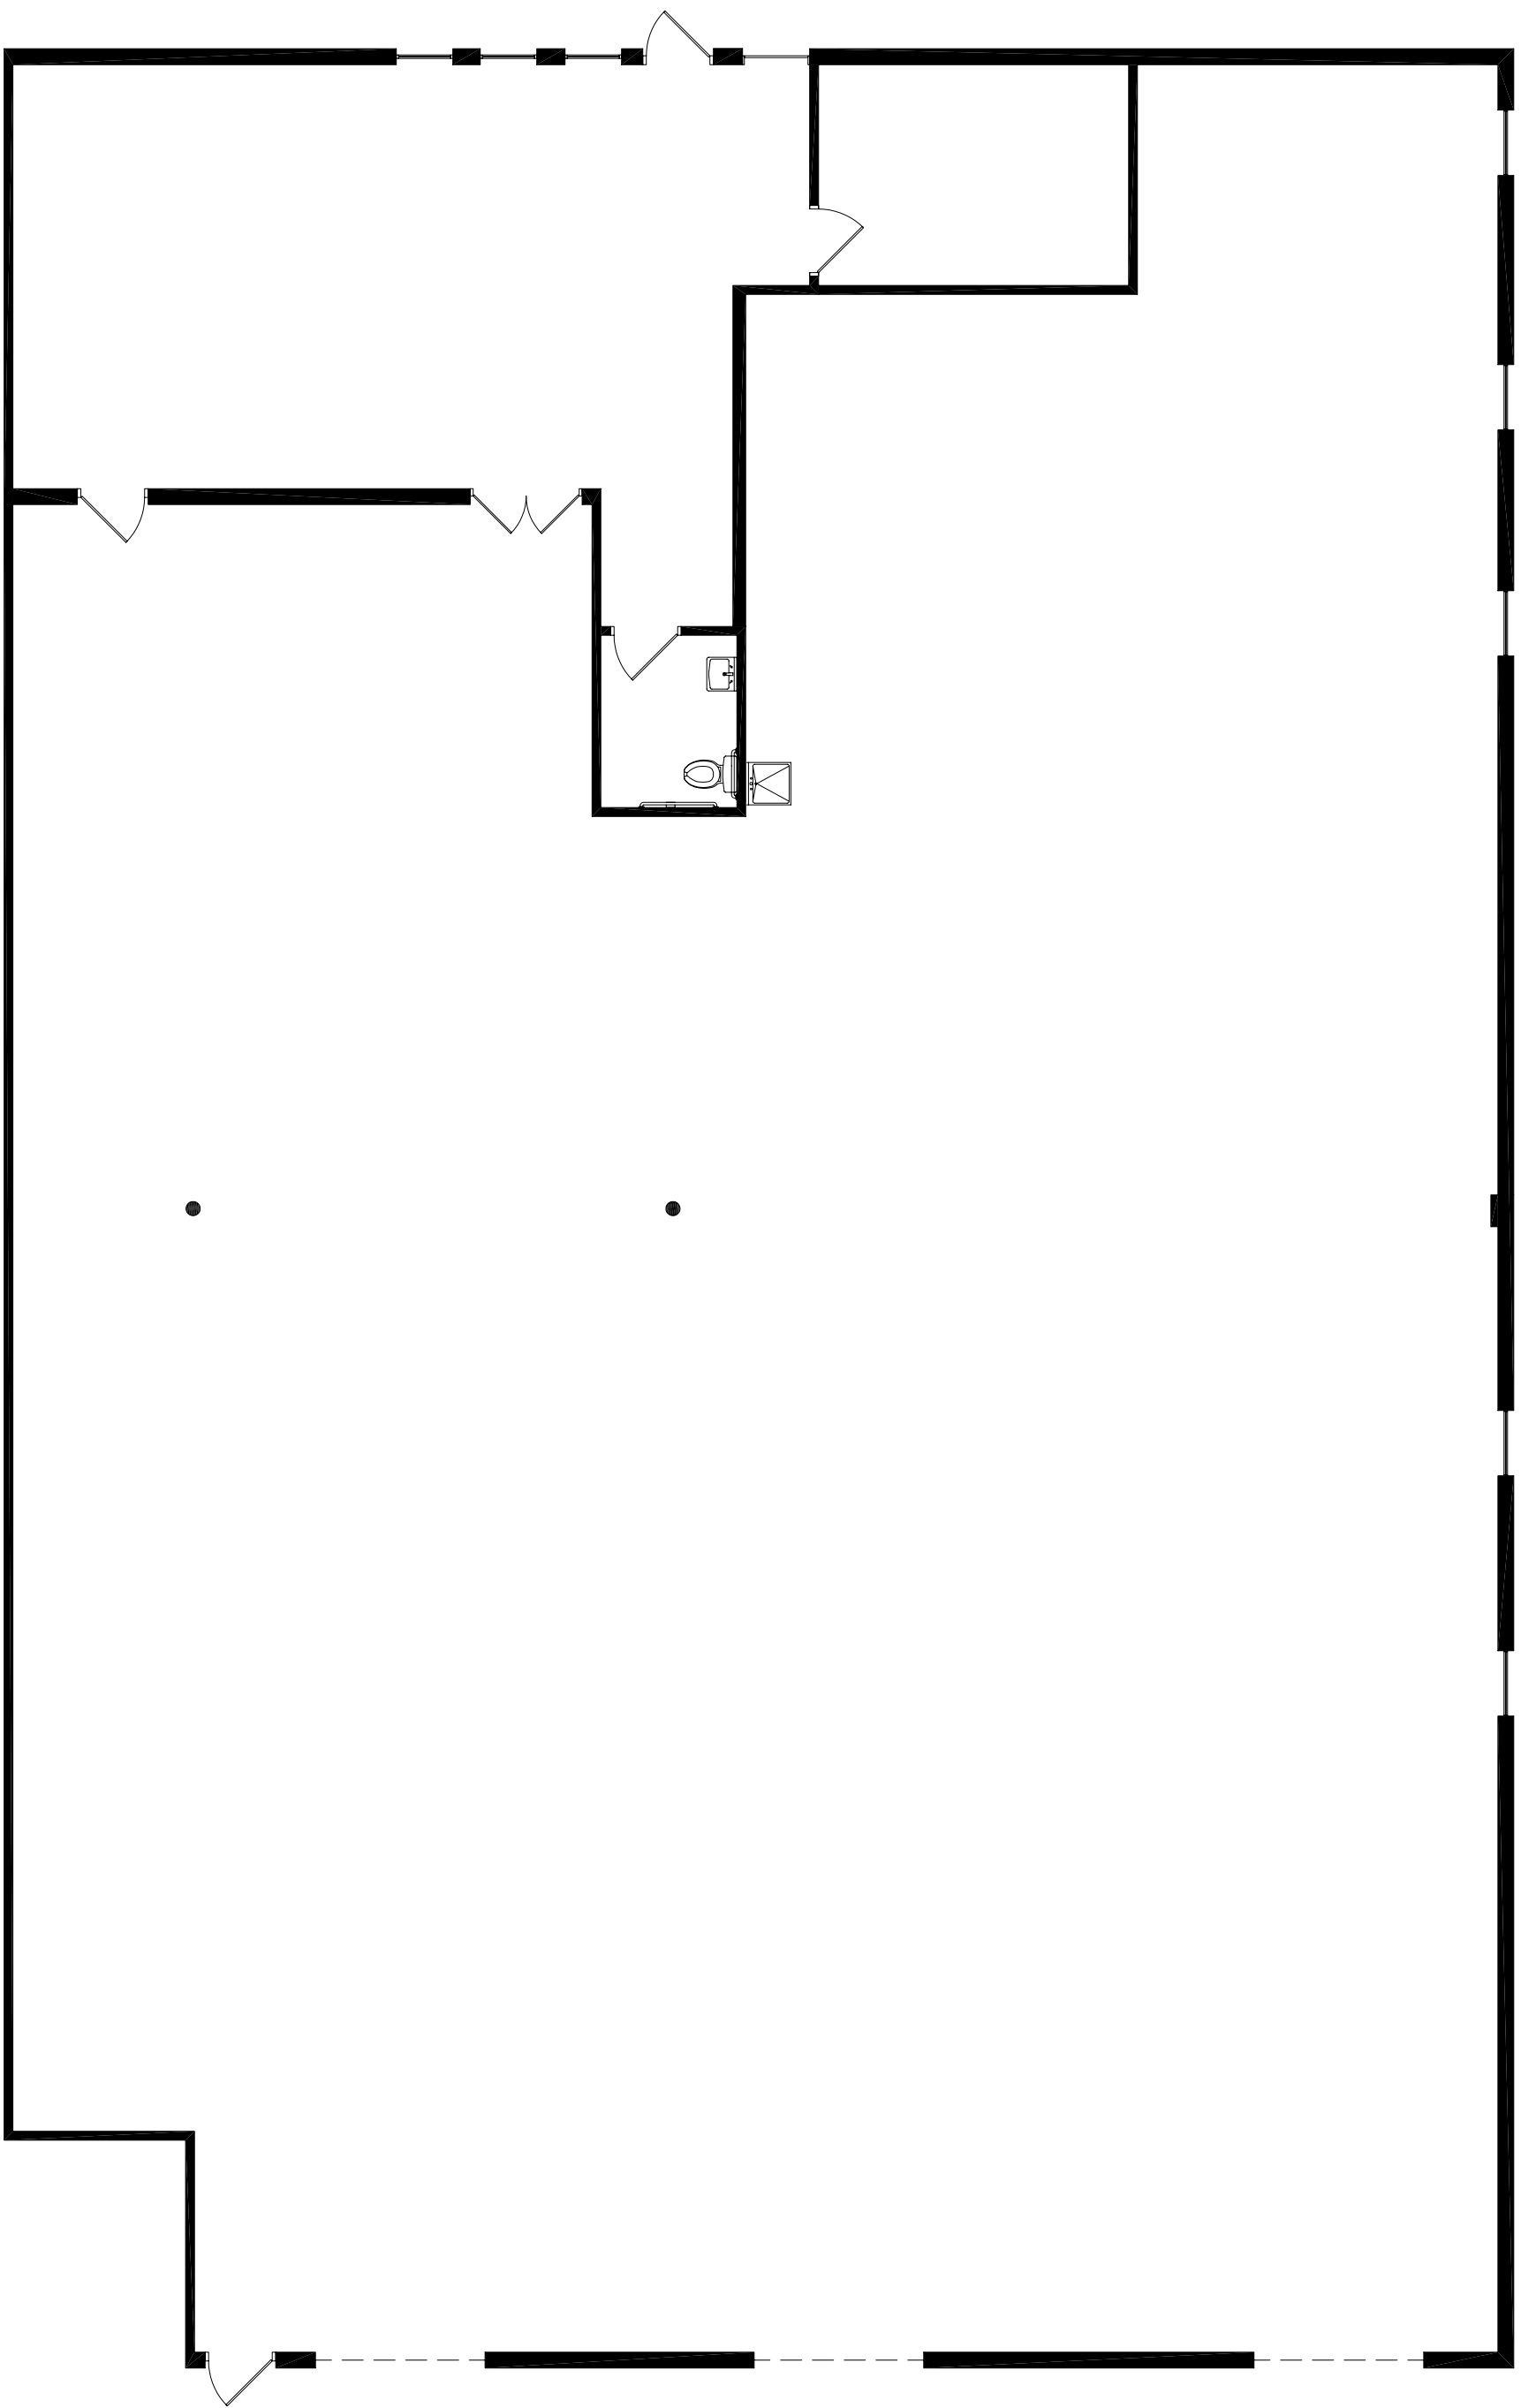

1
B BUILDING SUITE 312

AI SCALE: 1/8" = 1'-0"

a-1